


DELPHI SYSTEMS CORP.
CORRECTIVE MEASURES
PROPOSAL


FIGURE 4

AREAS OF INTEREST

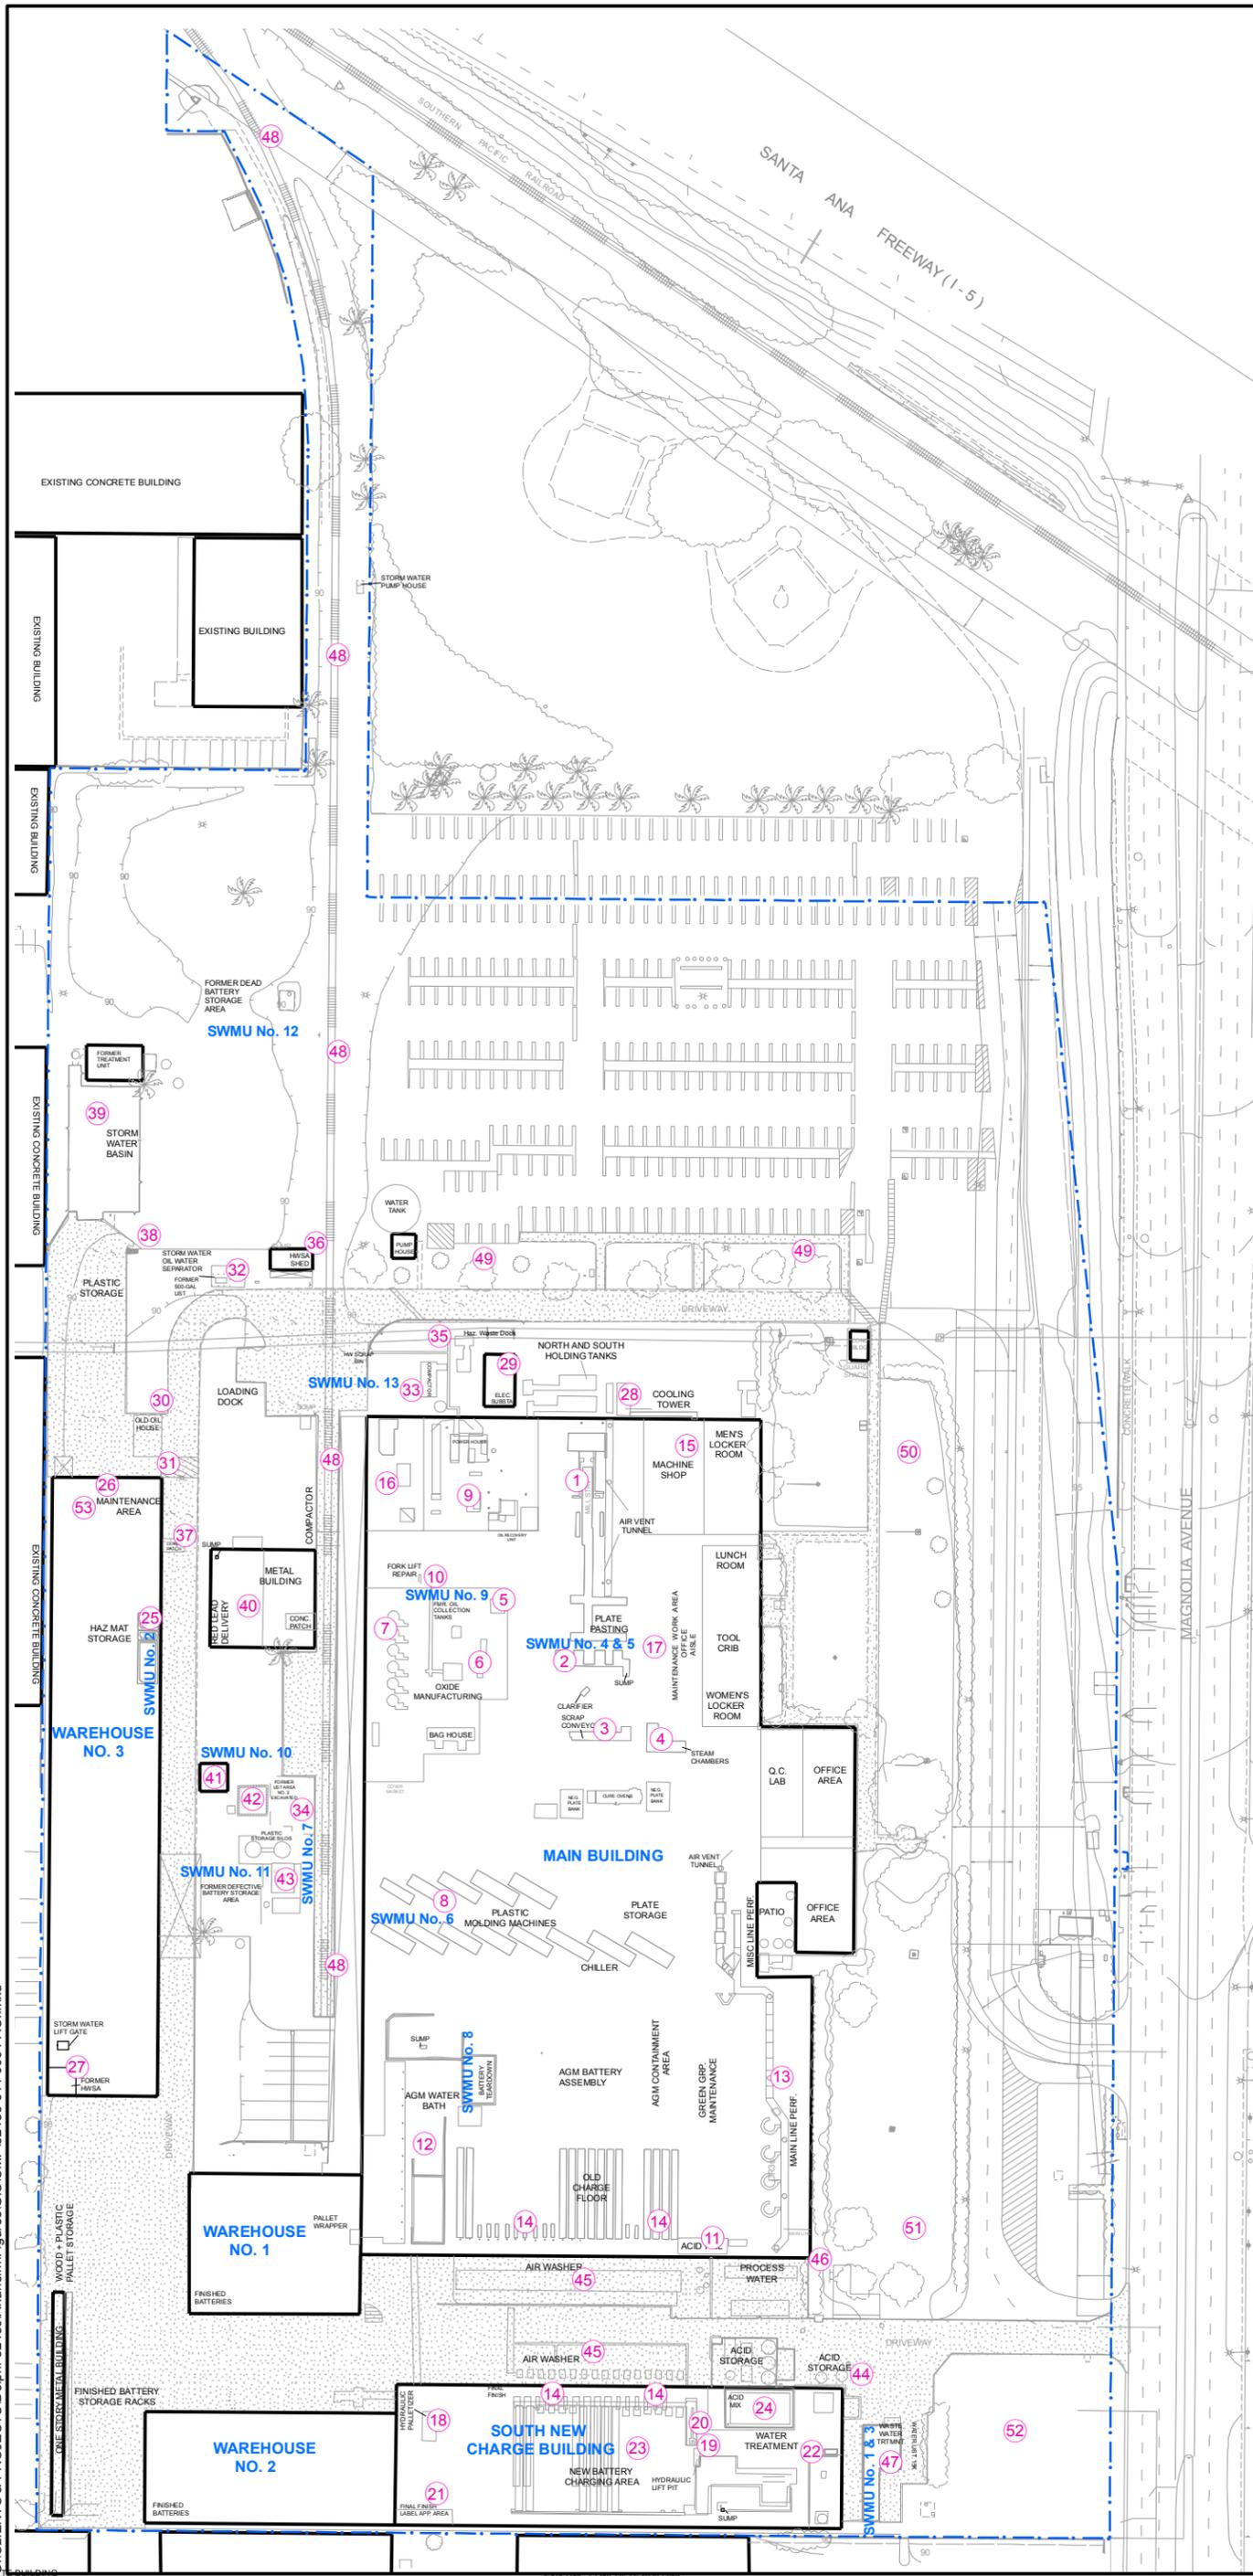

LEGEND

- BUILDING OUTLINES
- - - PROPERTY LINE
- 53 AREAS OF INTEREST
- 1 MILL STRIP/ LEAD MELTING INTO COILS
- 2 PLATE PASTING (SWMU # 4 & 5)
- 3 SCRAP CONVEYOR
- 4 STEAM CHAMBERS
- 5 RED LEAD OXIDE TANK AREA (SWMU # 9)
- 6 OXIDE CONVEYORS
- 7 LEAD MELTING POTS
- 8 PLASTIC CONTAINER MOLDING & COVER MFG. (SWMU # 6)
- 9 POWER HOUSE / STEAM BOILER ROOM / OIL RECOVERY UNIT + COMPRESSORS
- 10 FORKLIFT REPAIR AREA SOLUBLE MACHINE OIL RECOVERY TANKS (SWMU # 9)
- 11 ACID FILLING AREA & SUMP
- 12 AGM WATER BATH / BATTERY TEARDOWN AREA (SWMU # 8)
- 13 CAST ON STRAP (C.O.S.) MAINLINE PLATE GROUP
- 14 OLD CHARGE FLOOR / VENTILATION TRENCHES
- 15 MACHINE SHOP IN NORTHEAST AREA
- 16 HAZARDOUS WASTE STORAGE AREA / FORMER SMELTER
- 17 MAINTENANCE WORK AREA IN MAIN BUILDING
- 18 HYDRAULIC PALLETIZER IN SOUTH CHARGE BUILDING
- 19 HYDRAULIC LIFT IN SOUTH CHARGE BUILDING WET FINISH AREA
- 20 WET FINISH AREA OF SOUTH CHARGE BUILDING
- 21 FINAL FINISH LABEL APPLICATION AREA OF SOUTH CHARGE BUILDING
- 22 WATER TREATMENT FIXED UNIT / ACID NEUTRALIZATION AREA / (SWMU # 1 & 3)
- 23 NEW BATTERY CHARGING AREA FLOOR + SUMPS
- 24 ACID MIX / EXCHANGE AREA SUMP PIT
- 25 HAZARDOUS MATERIALS AREA ON EAST SIDE OF WAREHOUSE # 3 (SWMU # 2)
- 26 MAINTENANCE AREA IN NE CORNER OF WAREHOUSE # 3
- 27 FORMER HAZARDOUS WASTE STORAGE AREA IN SW CORNER OF WAREHOUSE # 3
- 28 NORTH COOLING TOWER FOR MILL STRIP
- 29 ELECTRICAL SUBSTATION
- 30 FORMER OIL PUMP HOUSE
- 31 DUMPSTER PAD
- 32 FORMER 500-GAL UST
- 33 FORMER FUEL OIL TANK AREA NO. 1 NORTH LOADING DOCK (SWMU # 13)
- 34 FORMER UST AREA NO. 2 USED OIL (SWMU # 7)
- 35 EQUIPMENT CLEANING AND HAZARDOUS WASTE DOCK AREA
- 36 HAZARDOUS MATERIALS STORAGE SHED ON NORTH DRIVEWAY
- 37 PATCHED AREA SOUTH BY NE CORNER OF WAREHOUSE # 3
- 38 STORM WATER OIL / WATER SEPARATOR
- 39 STORM WATER RETENTION BASIN TREATMENT AREA
- 40 RED LEAD DELIVERY & HW STORAGE SHED
- 41 OIL PUMP HOUSE (SWMU # 10)
- 42 5K USED OIL AST WITH ABOVE GROUND CONTAINMENT VAULT
- 43 COOLING TOWER & BASIN FOR PLASTIC MOLDING + FORMER PROCESS PIT (SWMU # 11)
- 44 ACID & CAUSTIC STORAGE NE CORNER OF SOUTH BUILDING
- 45 AIR WASHERS
- 46 END OF TRENCH ON SE CORNER OF MAIN BUILDING
- 47 WASTE WATER TREATMENT PIT (SWMU # 1 & 3)
- 48 RAILROAD TRACKS
- 49 GRASS STRIP AREA NORTH OF NORTH DRIVEWAY
- 50 NORTH END OF GRASS AREA
- 51 SOUTH END OF GRASS AREA
- 52 GRASS AREA IN SOUTHEAST CORNER
- 53 GROUNDWATER

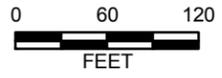

HALEY & ALDRICH
 DELPHI CORPORATION
 FORMER BATTERY OPERATIONS, 1201 N. MAGNOLIA
 ANAHEIM, CALIFORNIA
 32486-011

AREAS OF INTEREST (AOIs)

SCALE: AS SHOWN
 AUGUST 2007 FIGURE 4


CLIENTS & PROJECTS\Delphi-32486-Anaheim\Figures\GIS\CMP\32486-011-0004-AOI.mxd

DELPHI SYSTEMS CORP.
CORRECTIVE MEASURES
PROPOSAL


FIGURE 5

SITE PLAN
WITH
GEOLOGIC PROFILE
CROSS-SECTION LINES

G:\CLIENTS & PROJECTS\DELPHI-32486\ANAHEIM-32486\FIGURES\FROM CLEVELAND FIGURES\JULY 2007\CMP-FINAL-PDF\32486-GEOLOGIC-XSEC-BASEPLAN-DEC06.DWG

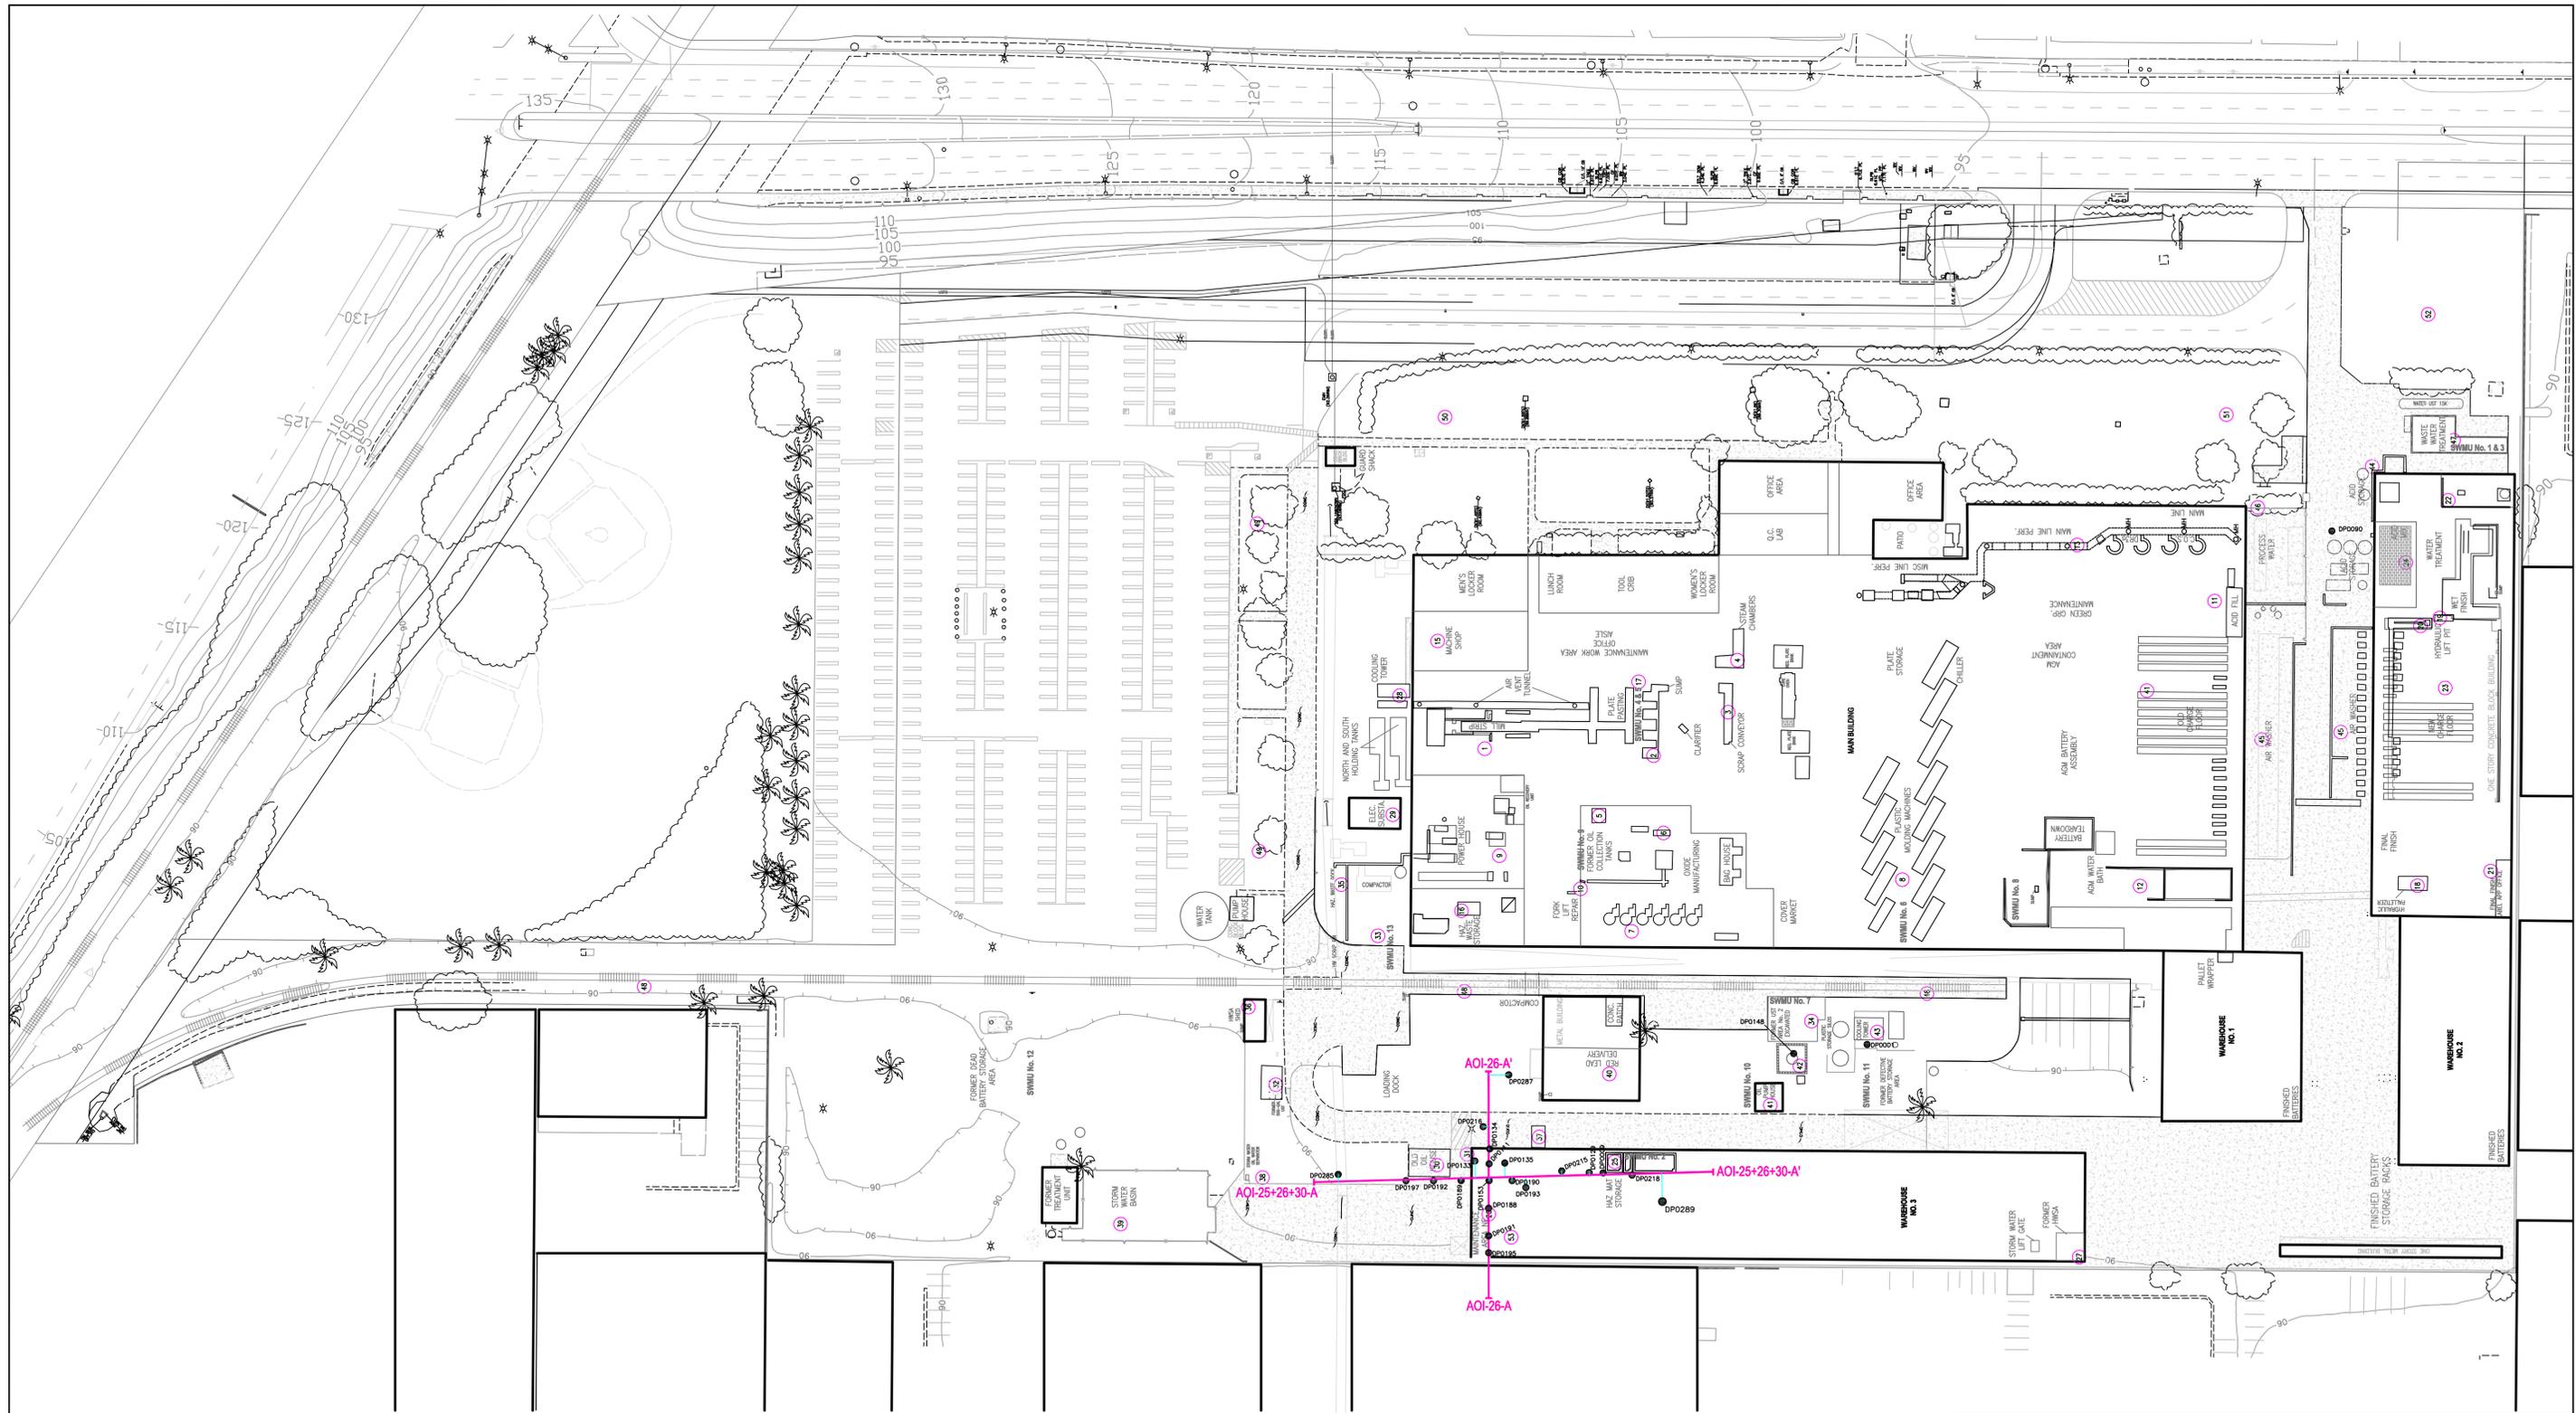

- LEGEND:**
- AOI CROSS-SECTION CUTLINE
 - XR0145 SOIL BORING LOCATION
 - CONCRETE/PAVED AREAS

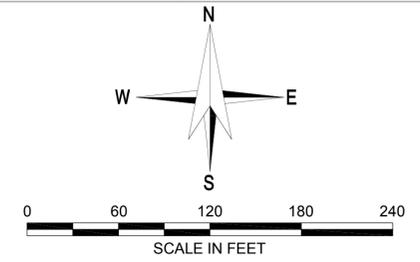

HALEY & ALDRICH DELPHI CORPORATION
 FORMER BATTERY OPERATIONS, 1201 N. MAGNOLIA
 ANAHEIM, CALIFORNIA
 32486-011

**SITE PLAN WITH GEOLOGICAL PROFILE
 CROSS-SECTION CUT LINES**

SCALE: AS SHOWN
 AUGUST 2007


FIGURE 5

DELPHI SYSTEMS CORP.
CORRECTIVE MEASURES
PROPOSAL

FIGURE 6

GEOLOGIC PROFILE
AOI-25+26+30-A

G:\CLIENTS & PROJECTS\DELPHI-32486\ANAHEIM-32486\FIGURES\FROM CLEVELAND\FIGURES\JULY 2007\CMF-FINAL-PDF\GEOLOGIC_X-SECS\DECO6.DWG

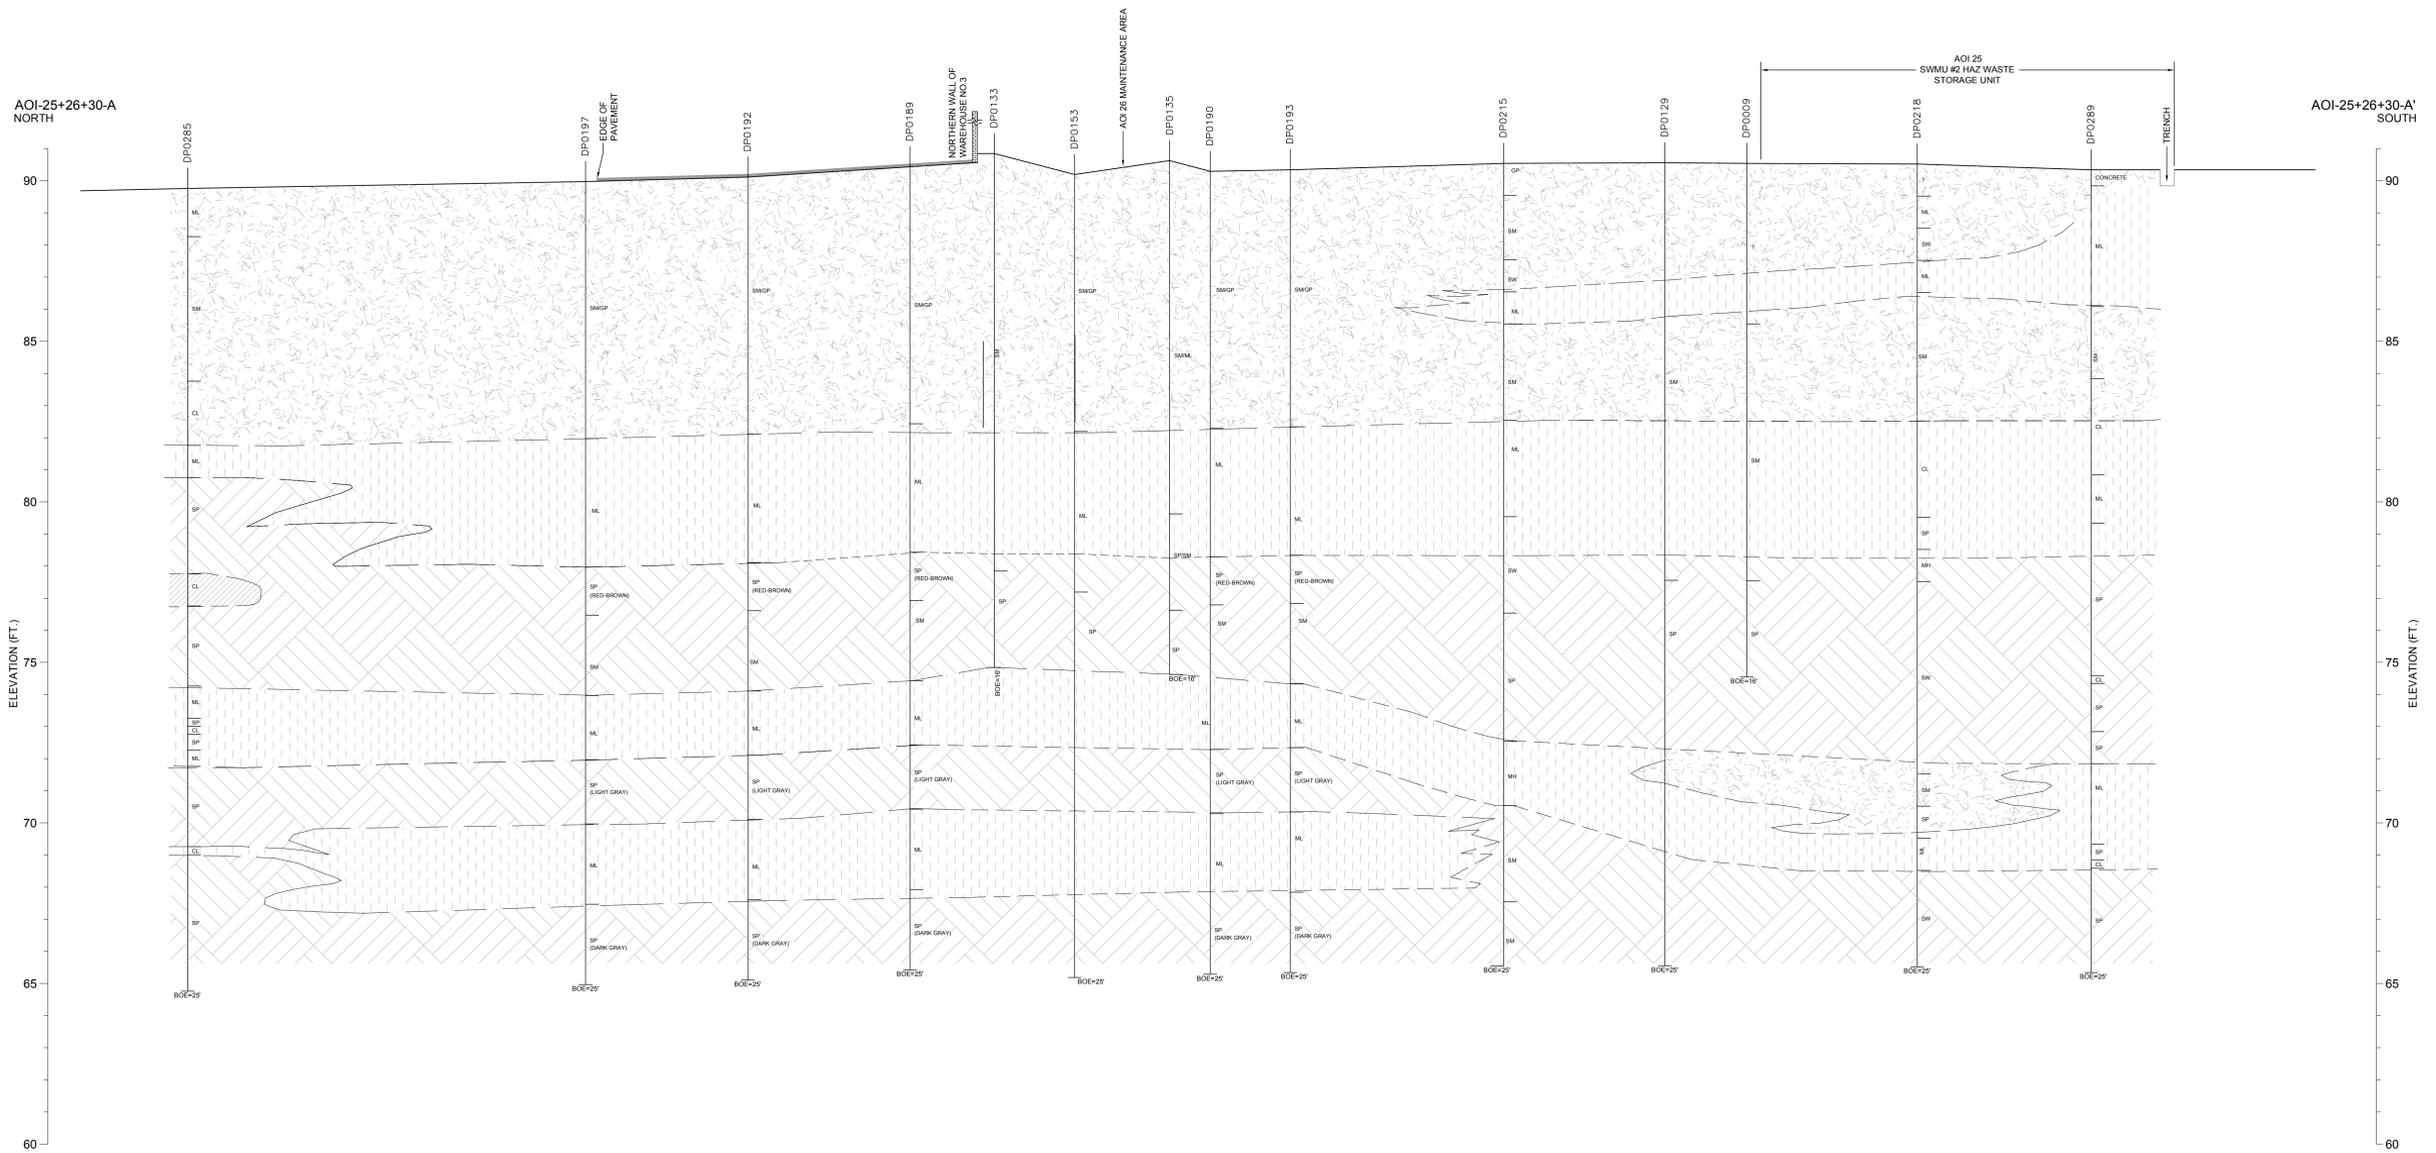

NOTES:
 1. ONLY DETECTED SOIL GAS VOC DATA IS PRESENTED IN THIS CROSS SECTION.
 2. REFER TO REPORT TEXT FOR MORE DETAILED SOIL STRATUM DESCRIPTIONS AND THE TEST BORING LOGS FOR DETAILED SAMPLE DESCRIPTIONS.
 3. SUBSURFACE PROFILES DEPICT THE GENERAL GEOLOGIC CONDITIONS AT THE SITE AND ARE BASED ON INTERPRETATION OF DATA ENCOUNTERED IN THE EXPLORATIONS. ACTUAL SOIL CONDITIONS AND INTERFACES BETWEEN EXPLORATIONS MAY VARY SIGNIFICANTLY FROM THOSE INDICATED ON THE PROFILES.

SOIL CLASSIFICATION

- SM - SILTY SAND
- ML - SILT
- SP - SAND
- CL - CLAY

SOIL BORING LEGEND:

- DP0152 — EXPLORATION DESIGNATION
- GROUND SURFACE
- BOE-25 — BOTTOM OF EXPLORATION



HALEY & ALDRICH DELPHI CORPORATION
 FORMER BATTERY OPERATIONS, 1201 N. MAGNOLIA
 ANAHEIM, CALIFORNIA
 32486-011

GEOLOGICAL PROFILE
 AOI-25+26+30-A

SCALE: AS SHOWN
 AUGUST 2007


FIGURE 6

DELPHI SYSTEMS CORP.
CORRECTIVE MEASURES
PROPOSAL

FIGURE 7

GEOLOGIC PROFILE
AOI-26-A



G:\CLIENTS & PROJECTS\DELPHI-32486\ANAHEIM-32486\FIGURES\FROM CLEVELAND FIGURES\JULY 2007\CMP-FINAL-PDFS\GEOLOGIC_X-SECS-DEC06.DWG

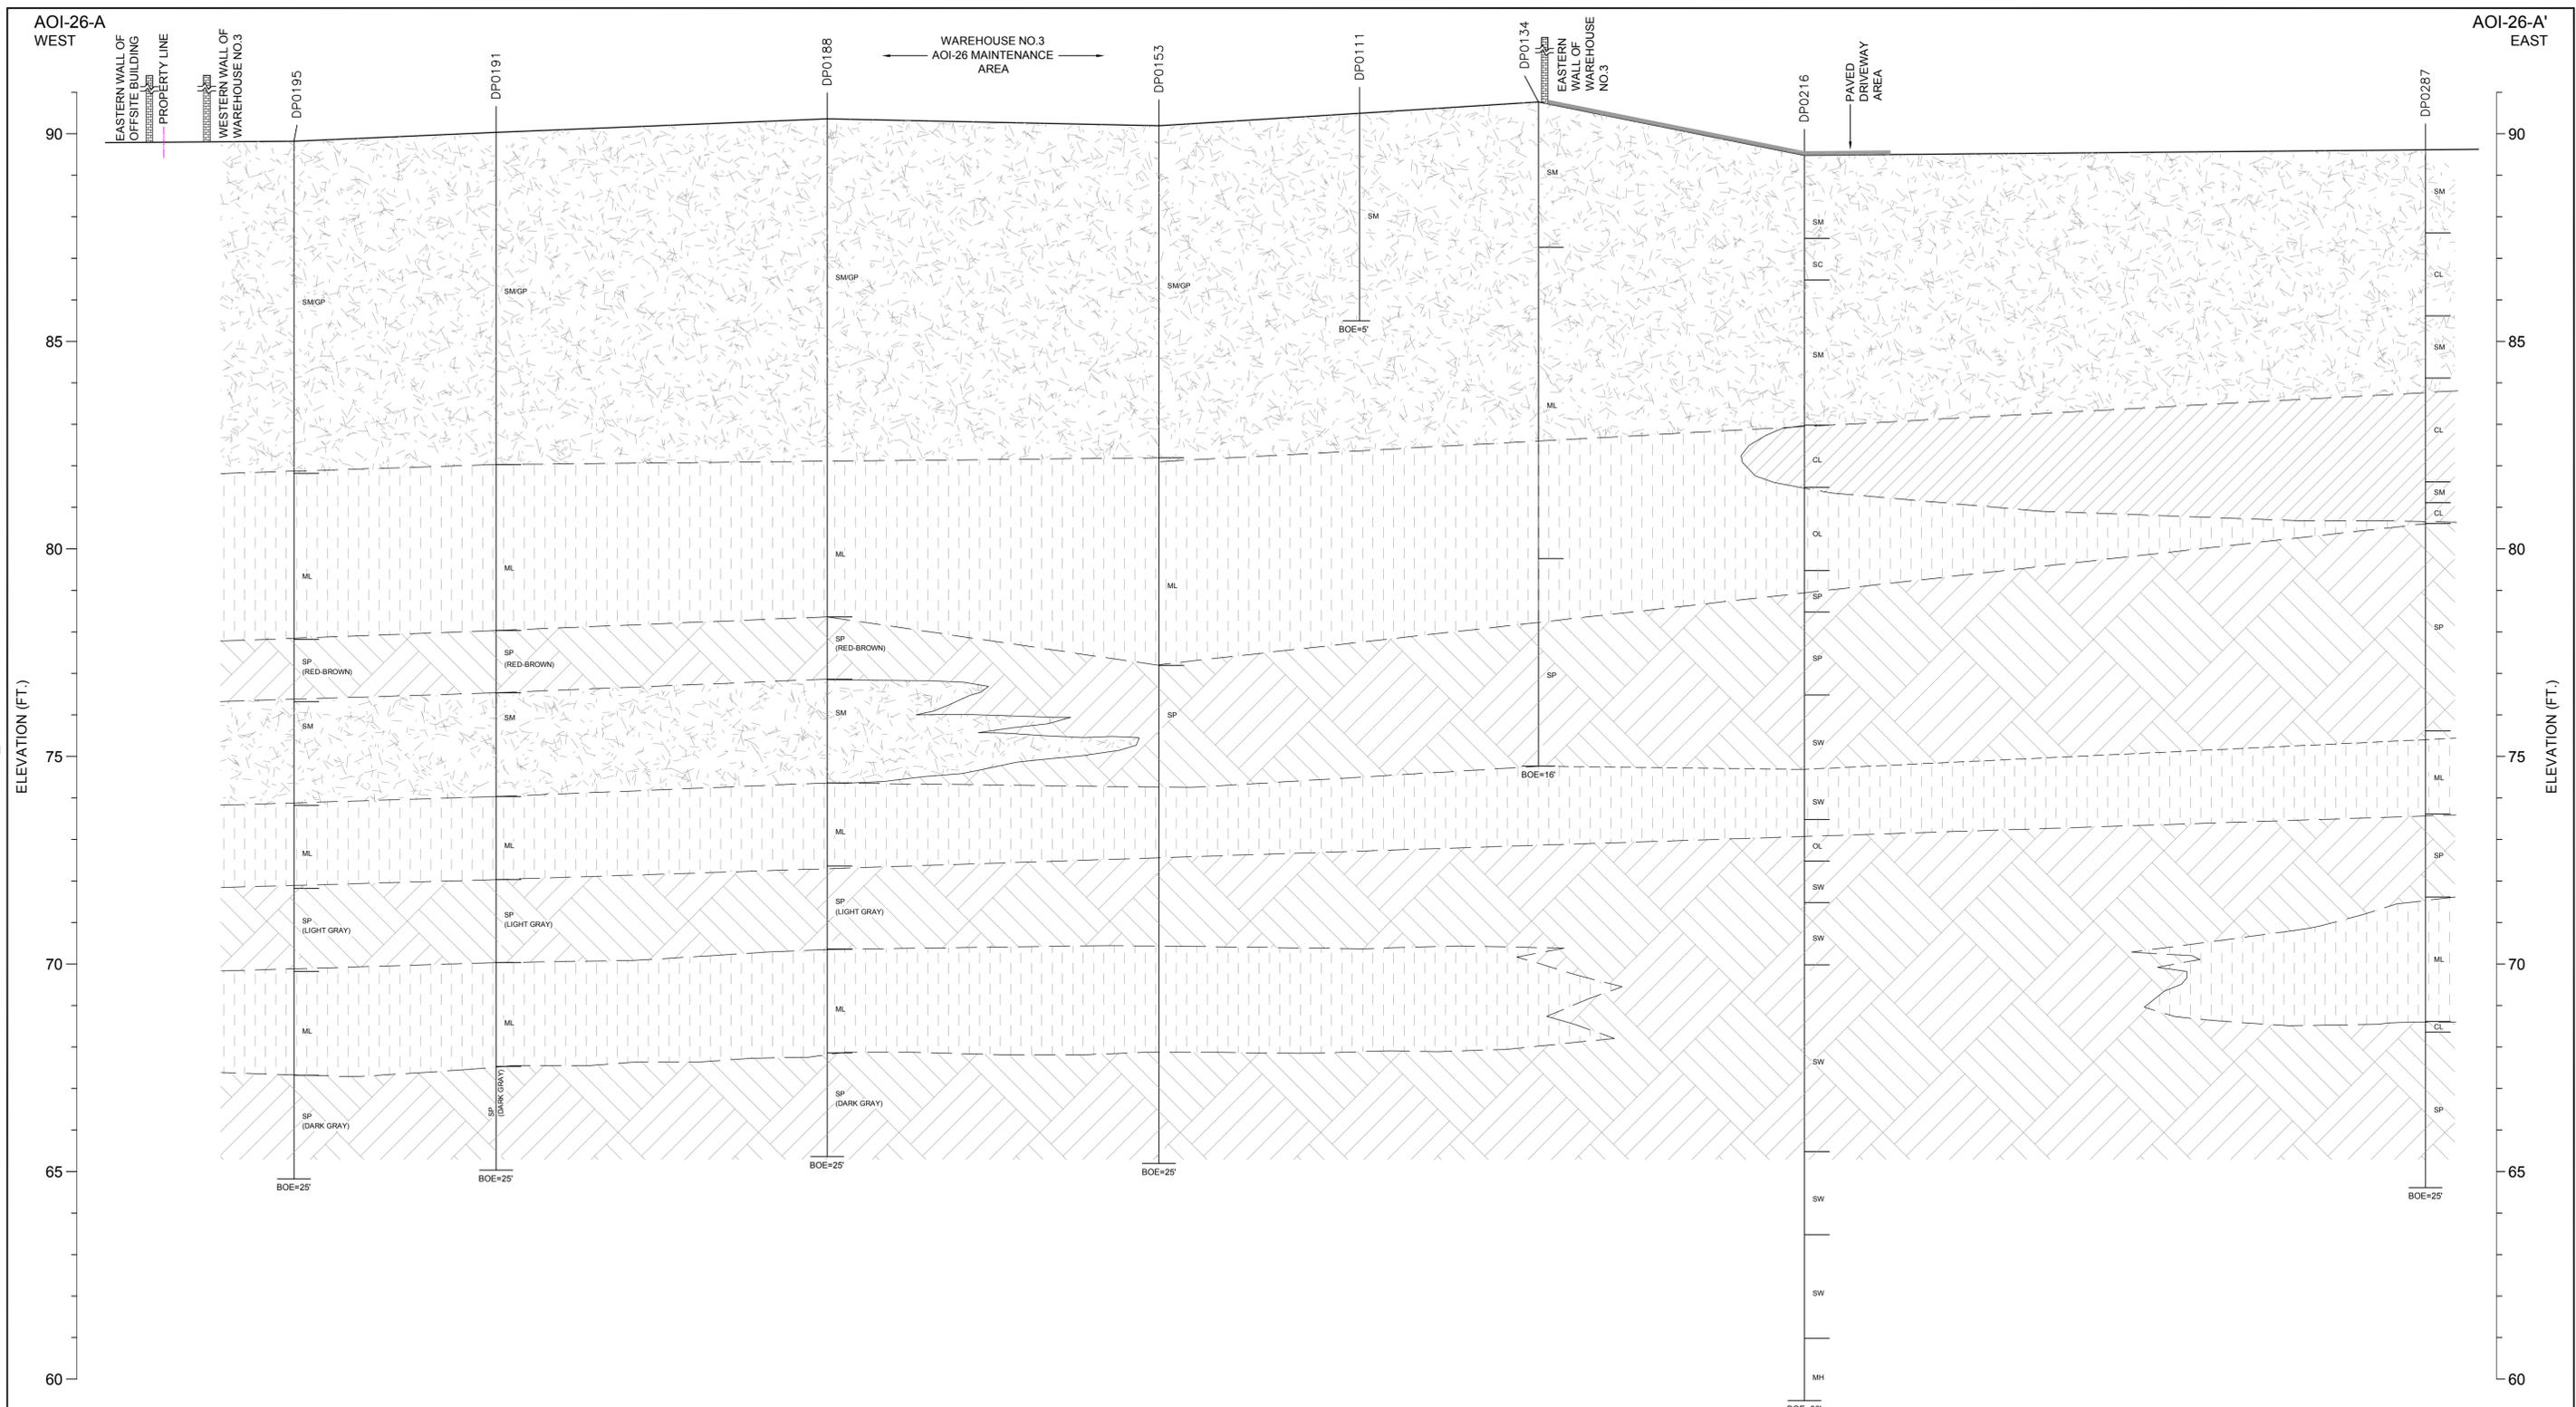

NOTES:
 1. REFER TO REPORT TEXT FOR MORE DETAILED SOIL STRATUM DESCRIPTIONS AND THE TEST BORING LOGS FOR DETAILED SAMPLE DESCRIPTIONS.
 2. SUBSURFACE PROFILES DEPICT THE GENERAL GEOLOGIC CONDITIONS AT THE SITE AND ARE BASED ON INTERPRETATION OF DATA ENCOUNTERED IN THE EXPLORATIONS. ACTUAL SOIL CONDITIONS AND INTERFACES BETWEEN EXPLORATIONS MAY VARY SIGNIFICANTLY FROM THOSE INDICATED ON THE PROFILES.

SOIL CLASSIFICATION

	SM - SILTY SAND
	ML - SILT
	SP - SAND
	CL - CLAY

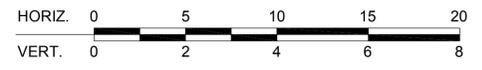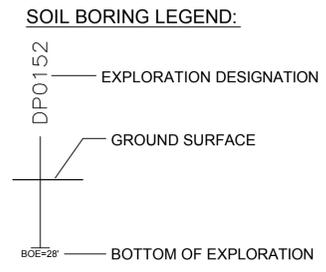

HALEY & ALDRICH DELPHI CORPORATION
 FORMER BATTERY OPERATIONS, 1201 N. MAGNOLIA
 ANAHEIM, CALIFORNIA
 32486-011

**GEOLOGICAL PROFILE
 AOI-26-A**

SCALE: AS SHOWN
 AUGUST 2007

FIGURE 7