

G:\0311903E\OTHER\REM-INVESTG.MXD



- Legend**
- Previous Soil Boring Approximate Location (ENVIRON does not have analytical data)
  - ▭ Parking Lot on the Redevelopment Property
  - ▭ Roadway on the Redevelopment Property
  - ▭ Building on the Redevelopment Property
  - ▭ Current Orchard Area in 2006
  - ▭ Landscaped Area
  - ▭ Lake
  - ▭ Outline of Redevelopment Property
  - ▭ Outline of Parcel Boundaries
  - ▭ Outline of PG&E Electrical Substation
  - ▭ Outline of Core Area



**ENVIRON**

**Locations of Other Remaining Areas Inspected/Investigated in Accordance with the Soil Inspection/Sampling Plan Hitachi GST; San Jose, California**

Date: 5/19/05	Contract Number: 03-11903E	Figure
Drafter: RS	Approved:	Revised:

**3.1**




- Legend**
- Parking Lot on the Redevelopment Property
  - Roadway on the Redevelopment Property
  - Building on the Redevelopment Property
  - Current Orchard Area in 2006
  - Landscaped Area
  - Lake
  - Outline of Redevelopment Property
  - Outline of Parcel Boundaries
  - Outline of PG&E Electrical Substation
  - Outline of Core Area



ENVIRON

Locations of Areas Inspected/  
Investigated in Accordance with the  
Corrective Measures Study Report  
Hitachi GST; San Jose, California


Date: 5/21/07	Contract Number: 03-11903E	Figure <b>3.2</b>
Drafter: RS	Approved:	Revised:

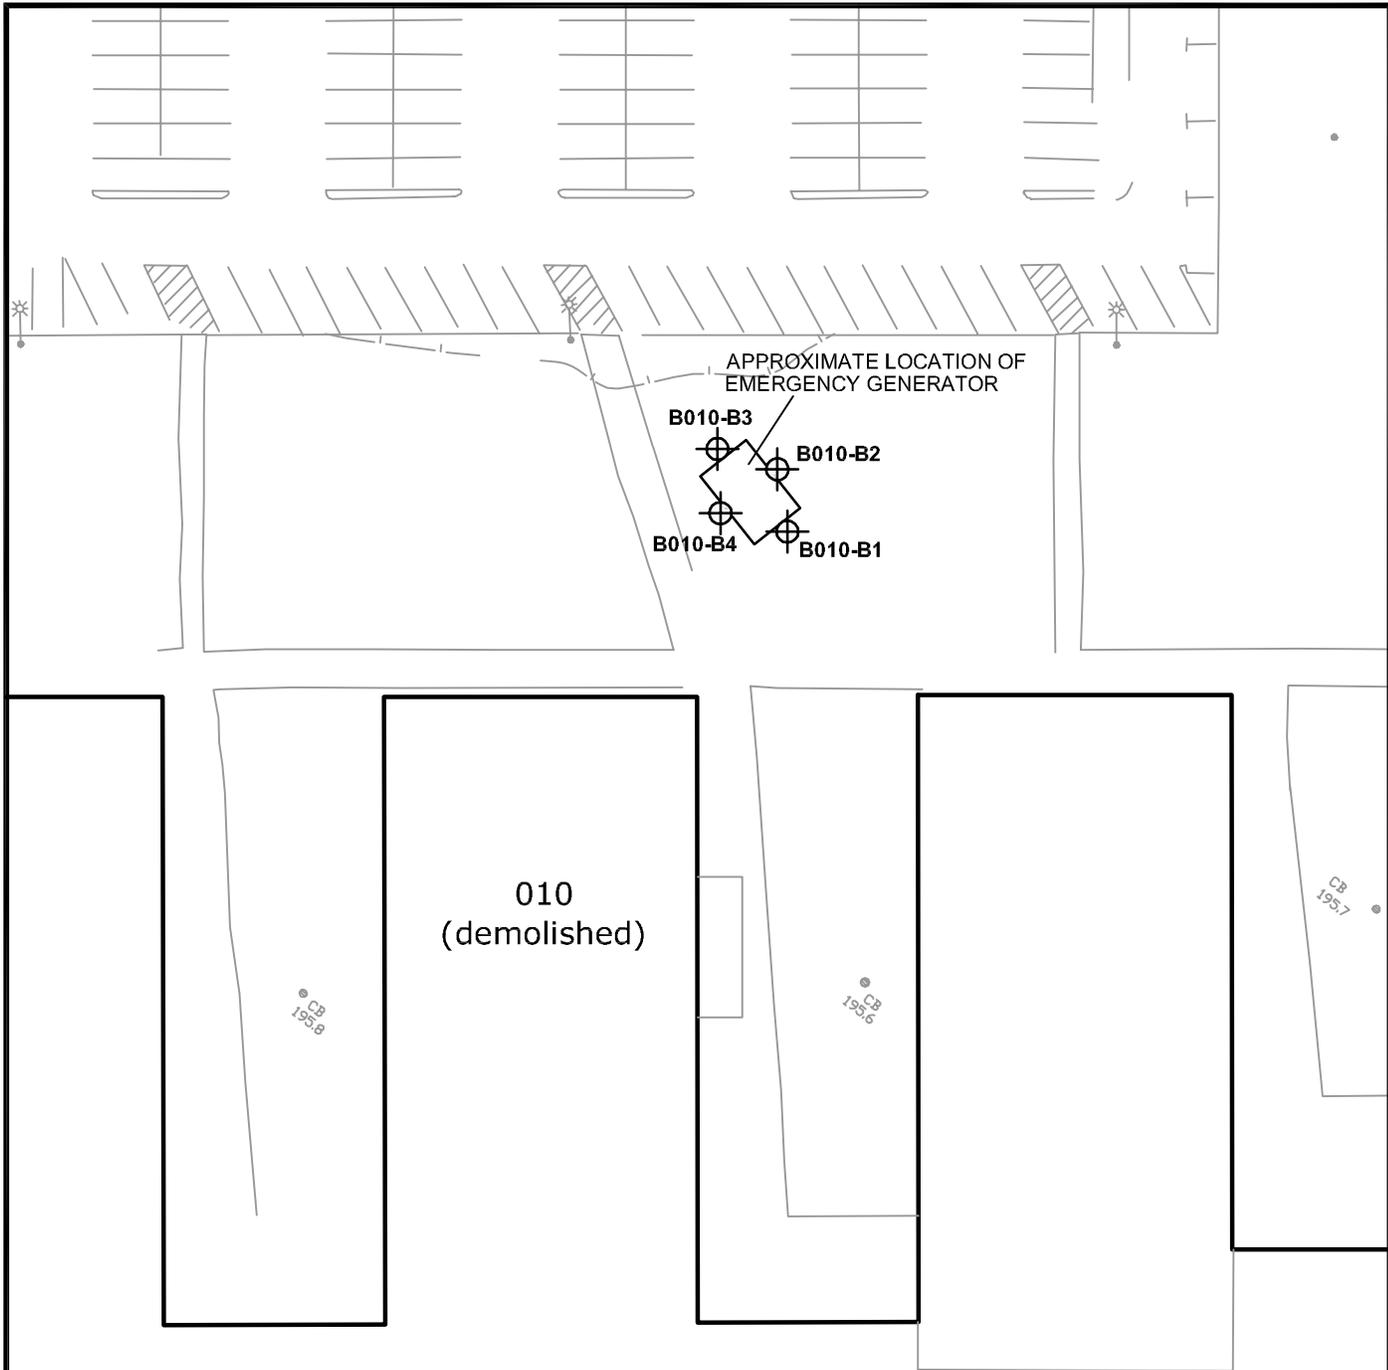


0311903E-EM-GEN-B010.DWG

**LEGEND:**

⊕ Approximate Soil Sampling Location

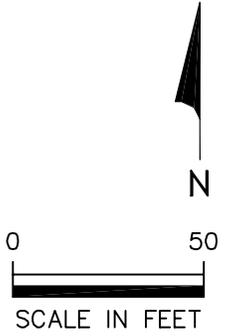

	<p><b>Soil Sampling Locations for Emergency Generator at Building 010</b> Hitachi GST San Jose, California</p>	<p>Figure <b>4.1</b></p>		
<p>Drafter: RS</p>	<p>Date: 5/25/07</p>	<p>Contract Number: 03-11903E</p>	<p>Approved:</p>	<p>Revised:</p>

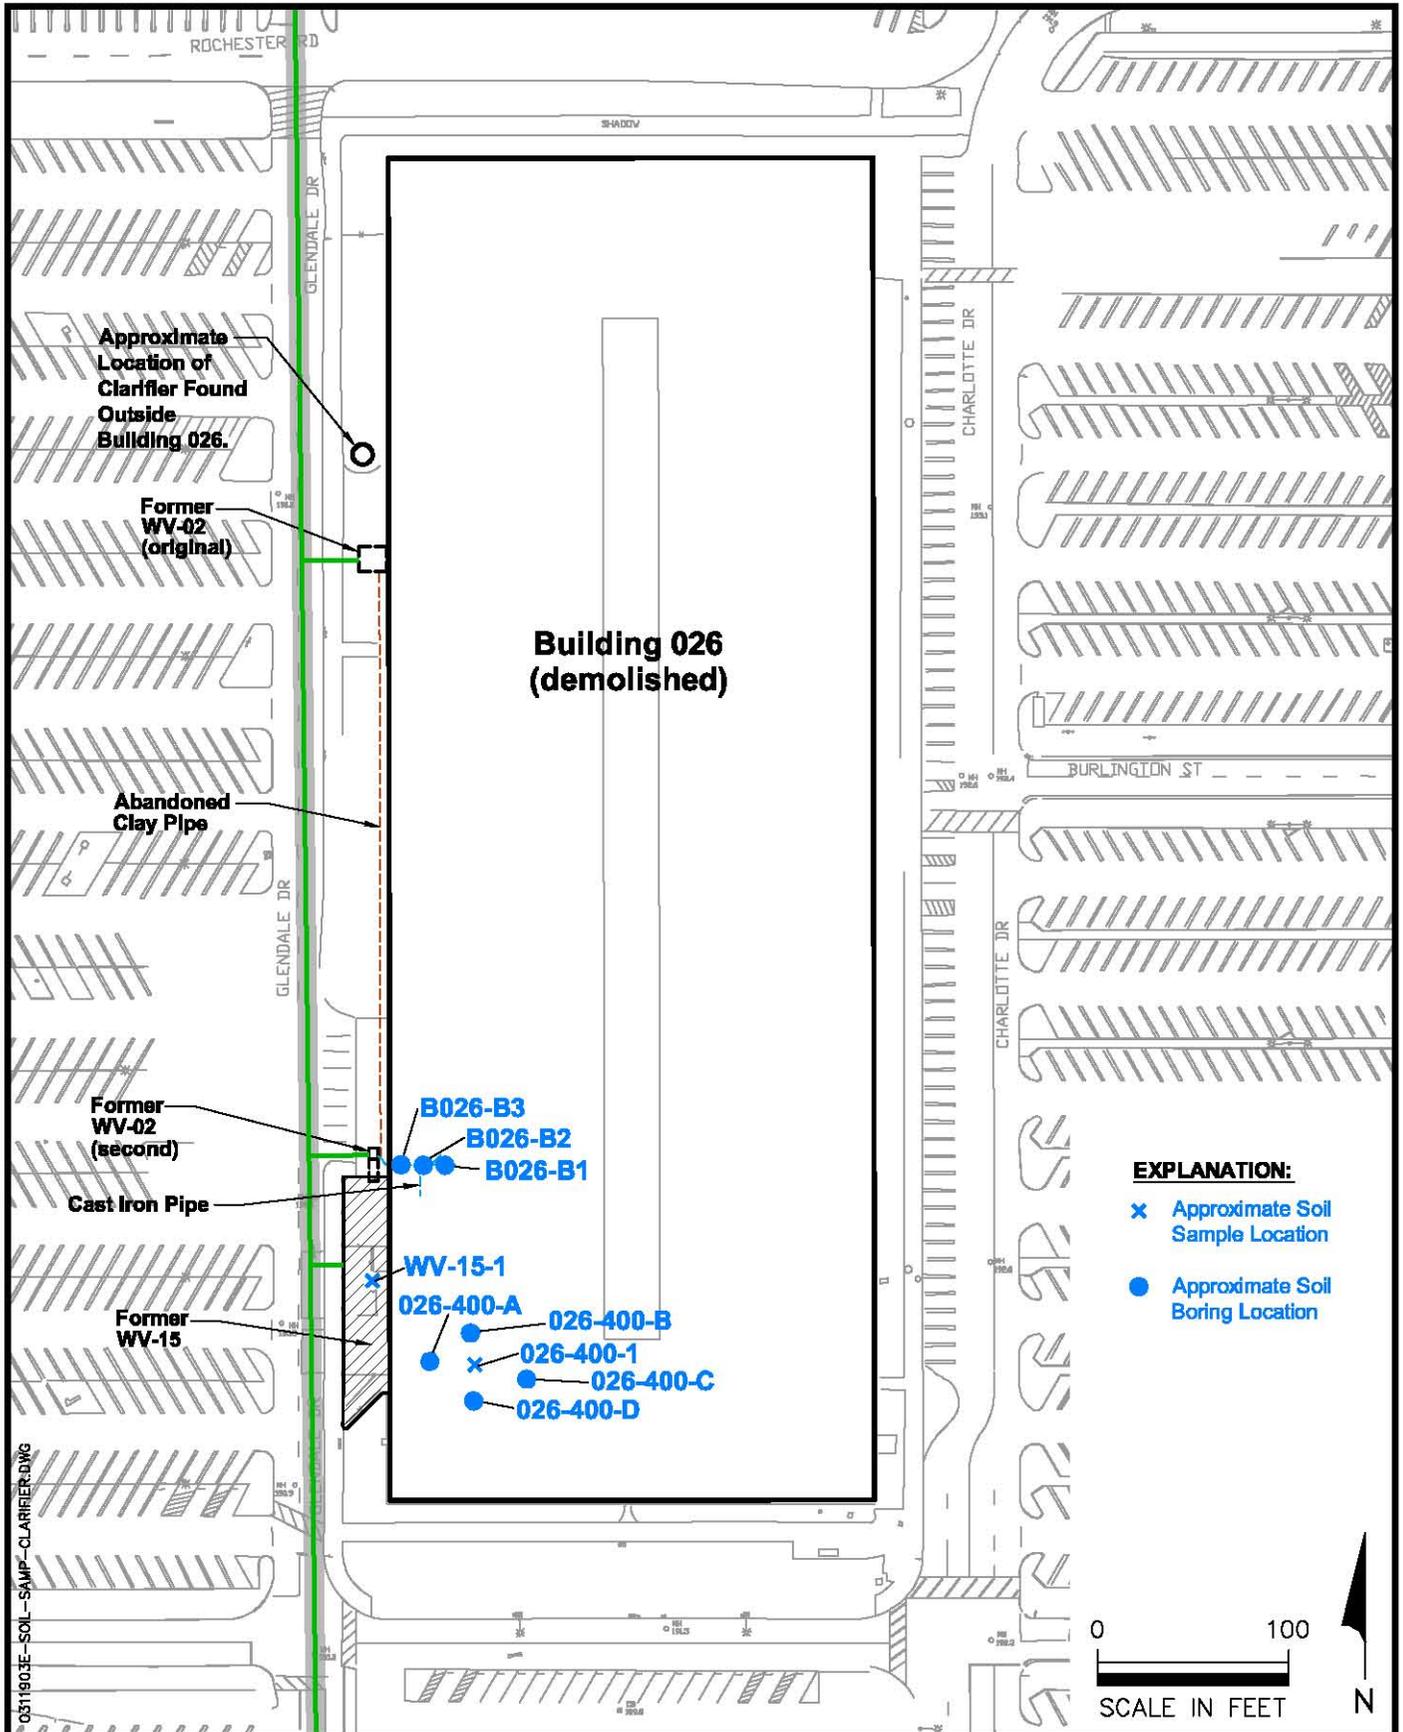

031190.3E-SOIL-SAMP-CLARIFIER.DWG

**ENVIRON**

**Building 026 Soil Sample Locations**  
Hitachi GST  
San Jose, California

Figure

**4.2**


Drafter: RS

Date: 5/18/07

Contract Number: 03-11903E

Approved:


Revised:

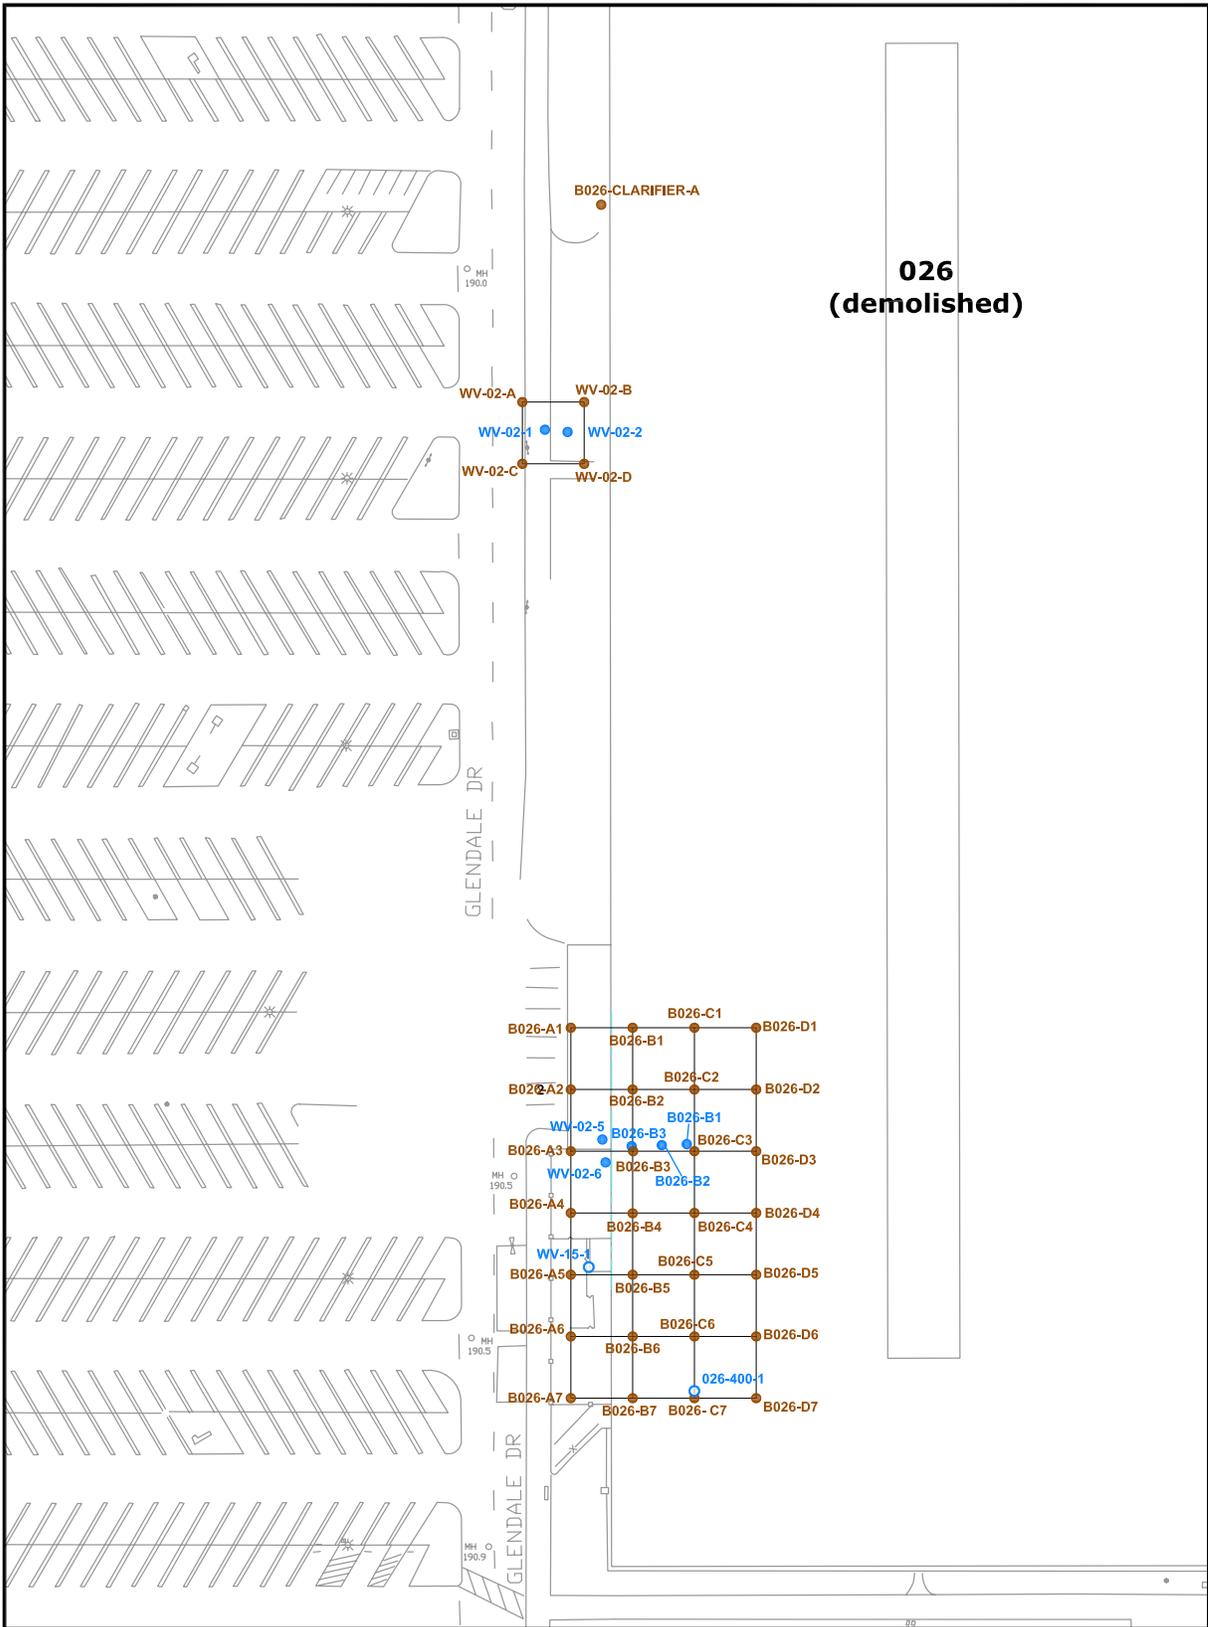

**026  
(demolished)**

**EXPLANATION:**


- Soil Gas Sample Location
- Soil Boring Location
- Soil Sample Location

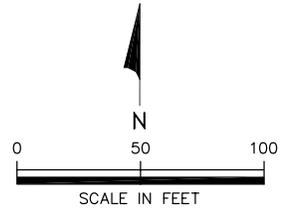

0311903E-BLD026-SMGAS.DWG

	<b>Building 026 Soil Gas Sampling Locations</b> Hitachi GST San Jose, California	Figure <b>4.3</b>
Drafter: RS	Date: 5/27/07	Contract Number: 03-11903E
Approved:	Revised:	

B026CLARIFIEREXCAVATION.DWG

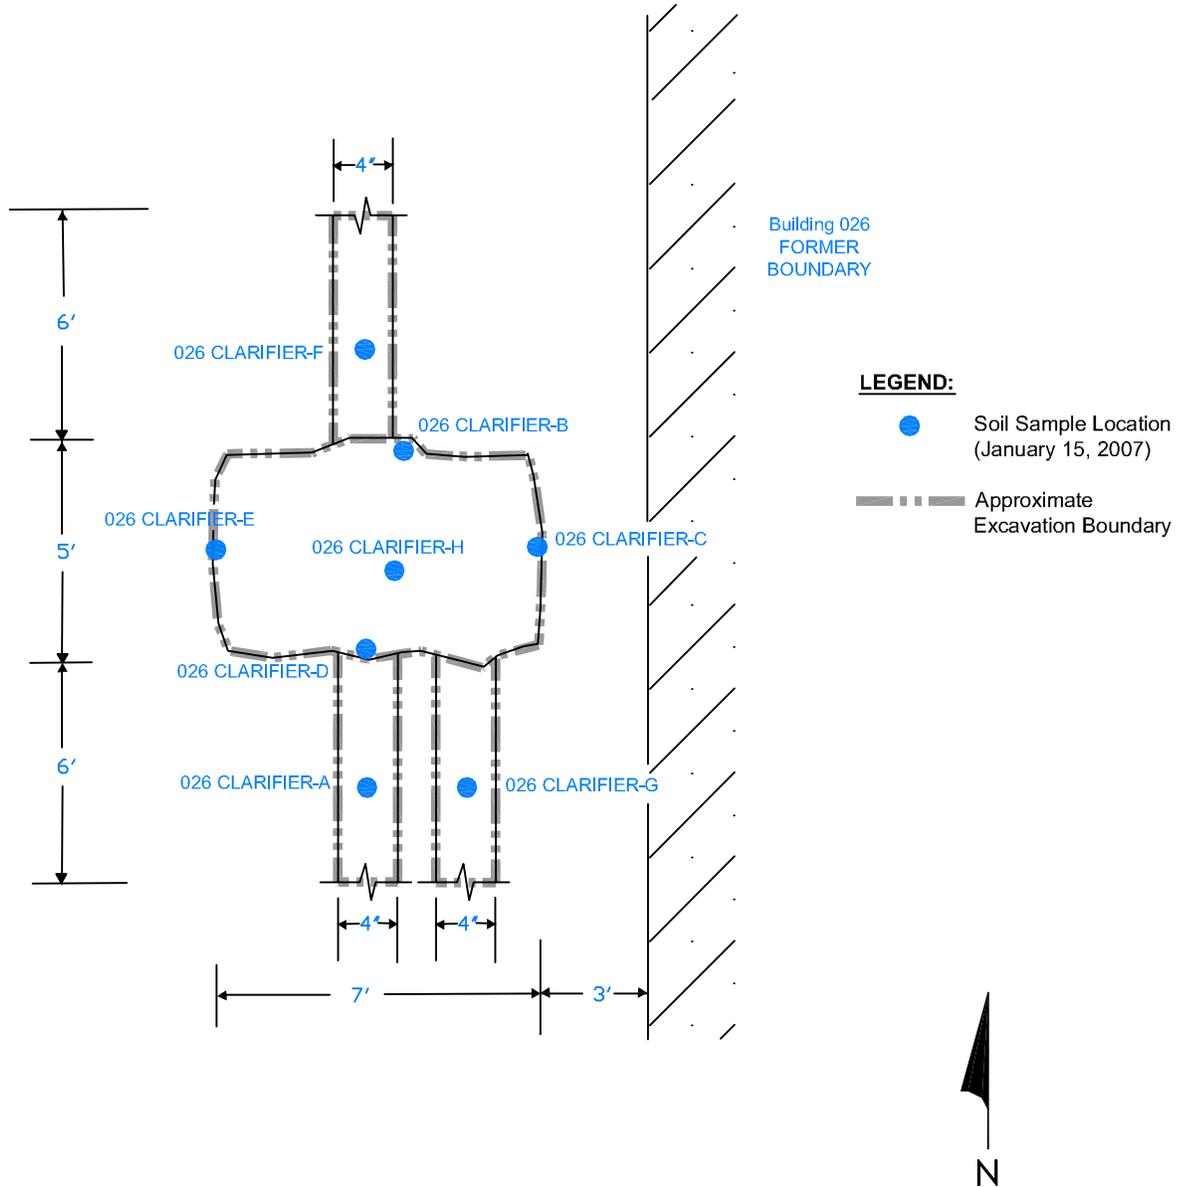

**Top View Clarifier**  
NOT TO SCALE

**ENVIRON**

**Building 026 Clarifier - Confirmation Sample Locations**  
Hitachi GST  
San Jose, California

Figure  
**4.4**


Drafter: RS

Date: 2/7/07

Contract Number: 03-11903E

Approved:


Revised:

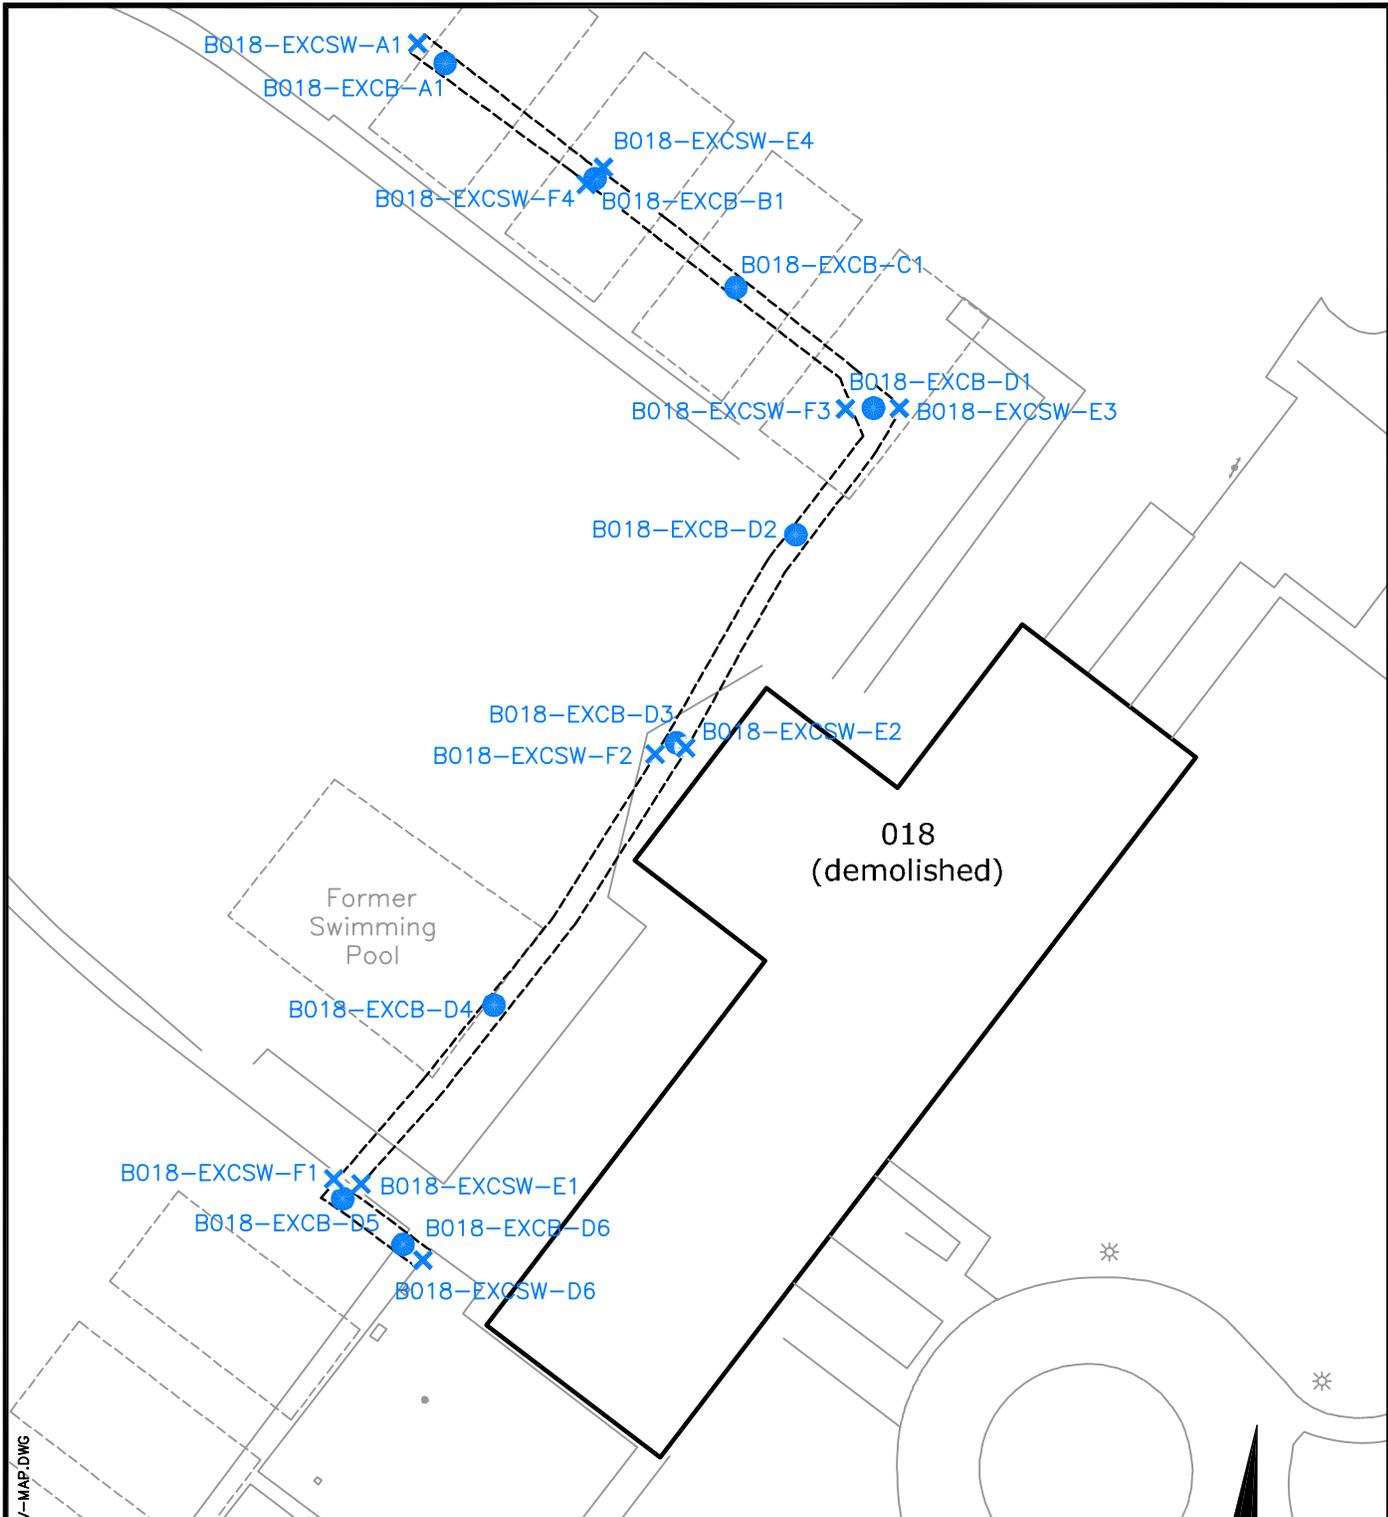

0311903E-BLD-018-EXCAV-MAP.DWG

**LEGEND:**

- Bottom Sample Collected every 50' (approx).
- ✕ Sidewall sample collected in accordance with CMS (4 ft composite every 100').

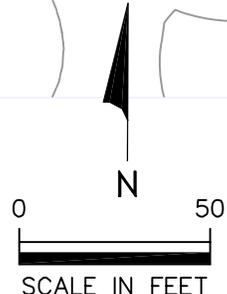

**ENVIRON**

**Building 018 Black Pipe -Backfill Excavation and Confirmation Sample Locations**  
Hitachi GST  
San Jose, California

Figure  
**4.5**

Drafter: RS

Date: 5/21/07

Contract Number: 03-11903E

Approved:

Revised: