




ELEVATION VIEW
PASSIVE VAPOR COLLECTION VAULT DETAIL (A)
 0 1.5 3.0
 APPROXIMATE SCALE IN FEET

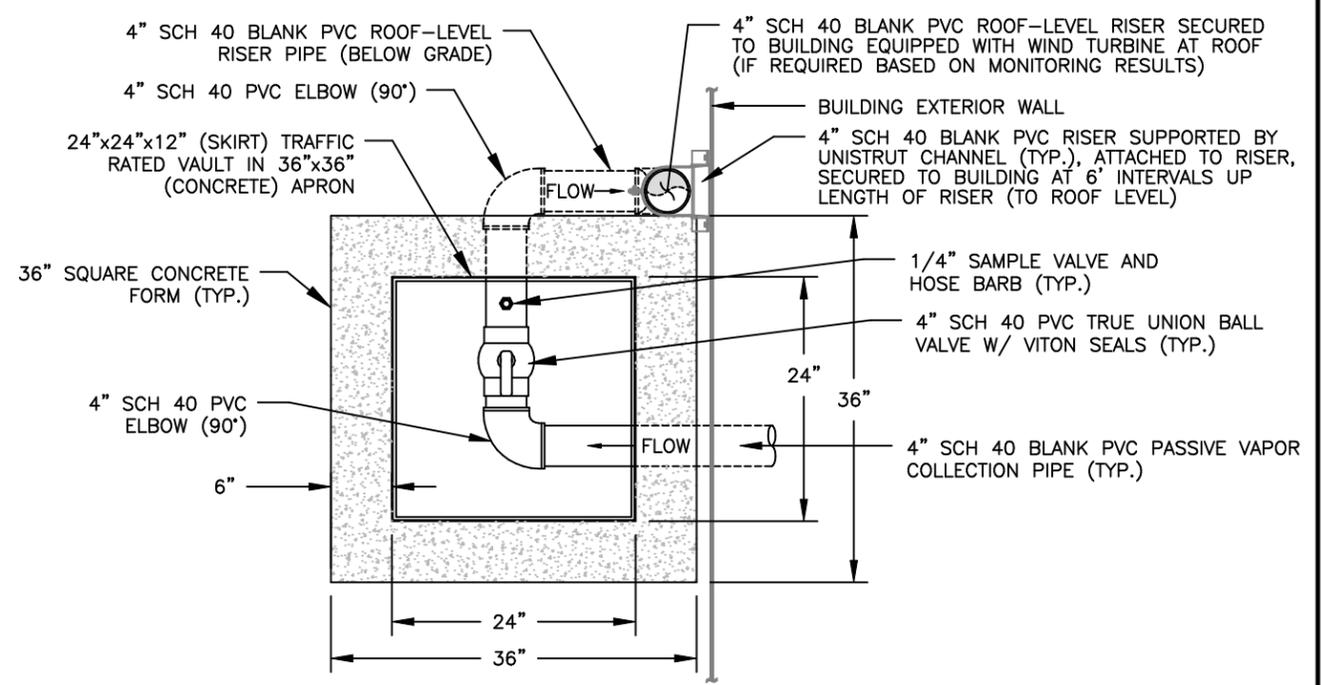

PLAN VIEW
PASSIVE VAPOR COLLECTION VAULT DETAIL (A)
 0 1.5 3.0
 APPROXIMATE SCALE IN FEET

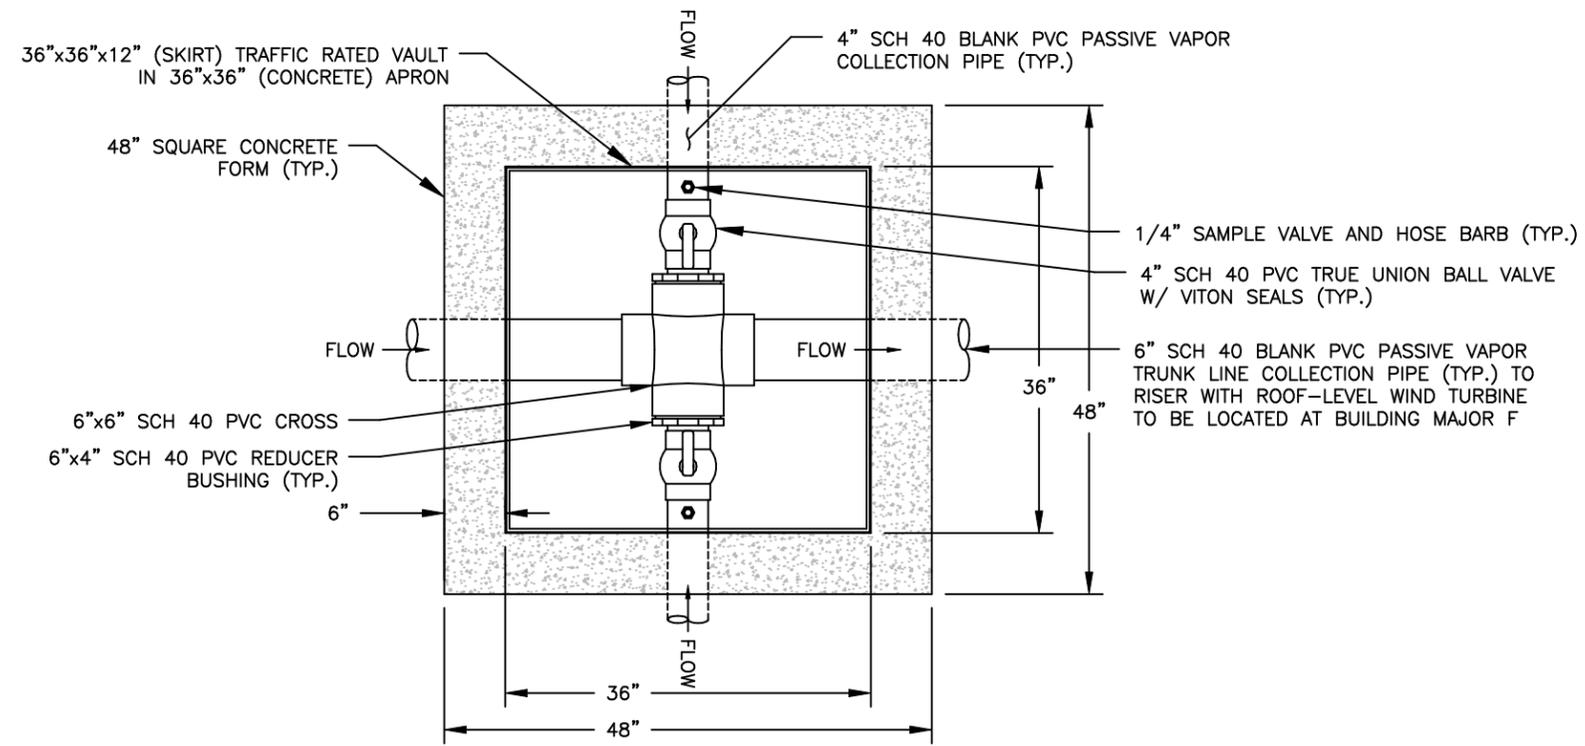

PLAN VIEW
PASSIVE VAPOR COLLECTION TRUNK LINE VAULT DETAIL (C)
 0 1.5 3.0
 APPROXIMATE SCALE IN FEET

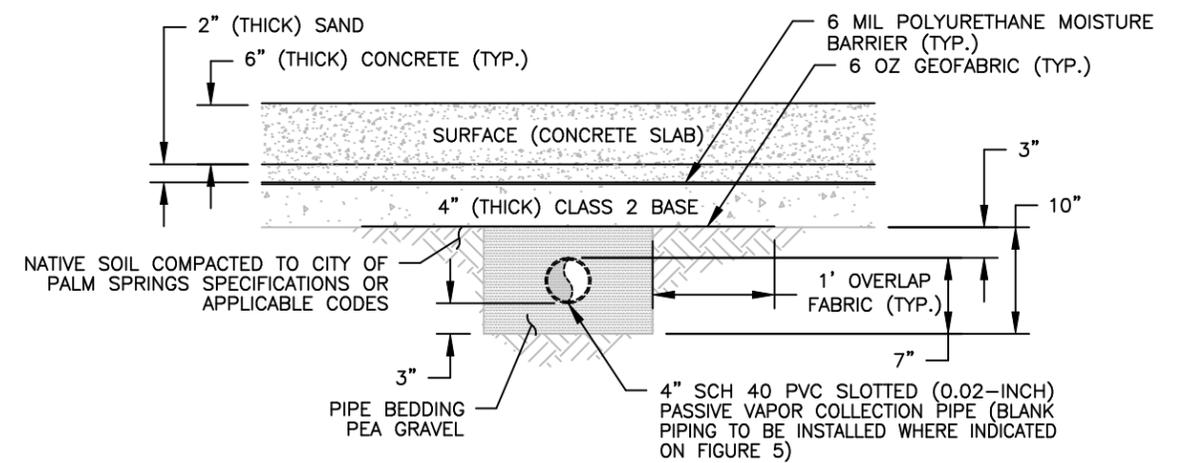

ELEVATION VIEW
4" SCH 40 PVC PASSIVE VAPOR COLLECTION (B)
TRENCH DETAIL - TYPICAL (6)
 0 1.5 3.0
 APPROXIMATE SCALE IN FEET

DETAIL NOTE:
 TRENCHES WILL BE AT LEAST 6-INCHES WIDER AND DEEPER THAN DIAMETER OF BURIED VAPOR COLLECTION PIPES.

DATE: 10/03	FILE NAME: SSP-19_TRN-DET	PROJECT NO.:
PASSIVE VAPOR COLLECTION VAULT, TRENCH SECTION PIPING AND BACKFILL DETAILS PROPOSED SHOPPING CENTER DEVELOPMENT EXCEL PROPERTY MANAGEMENT SERVICES, INC. N.E.C. GENE AUTRY TRAIL AND RAMON ROAD		

SSP-19_TRN-DET.1003r3.DWG (1:1)